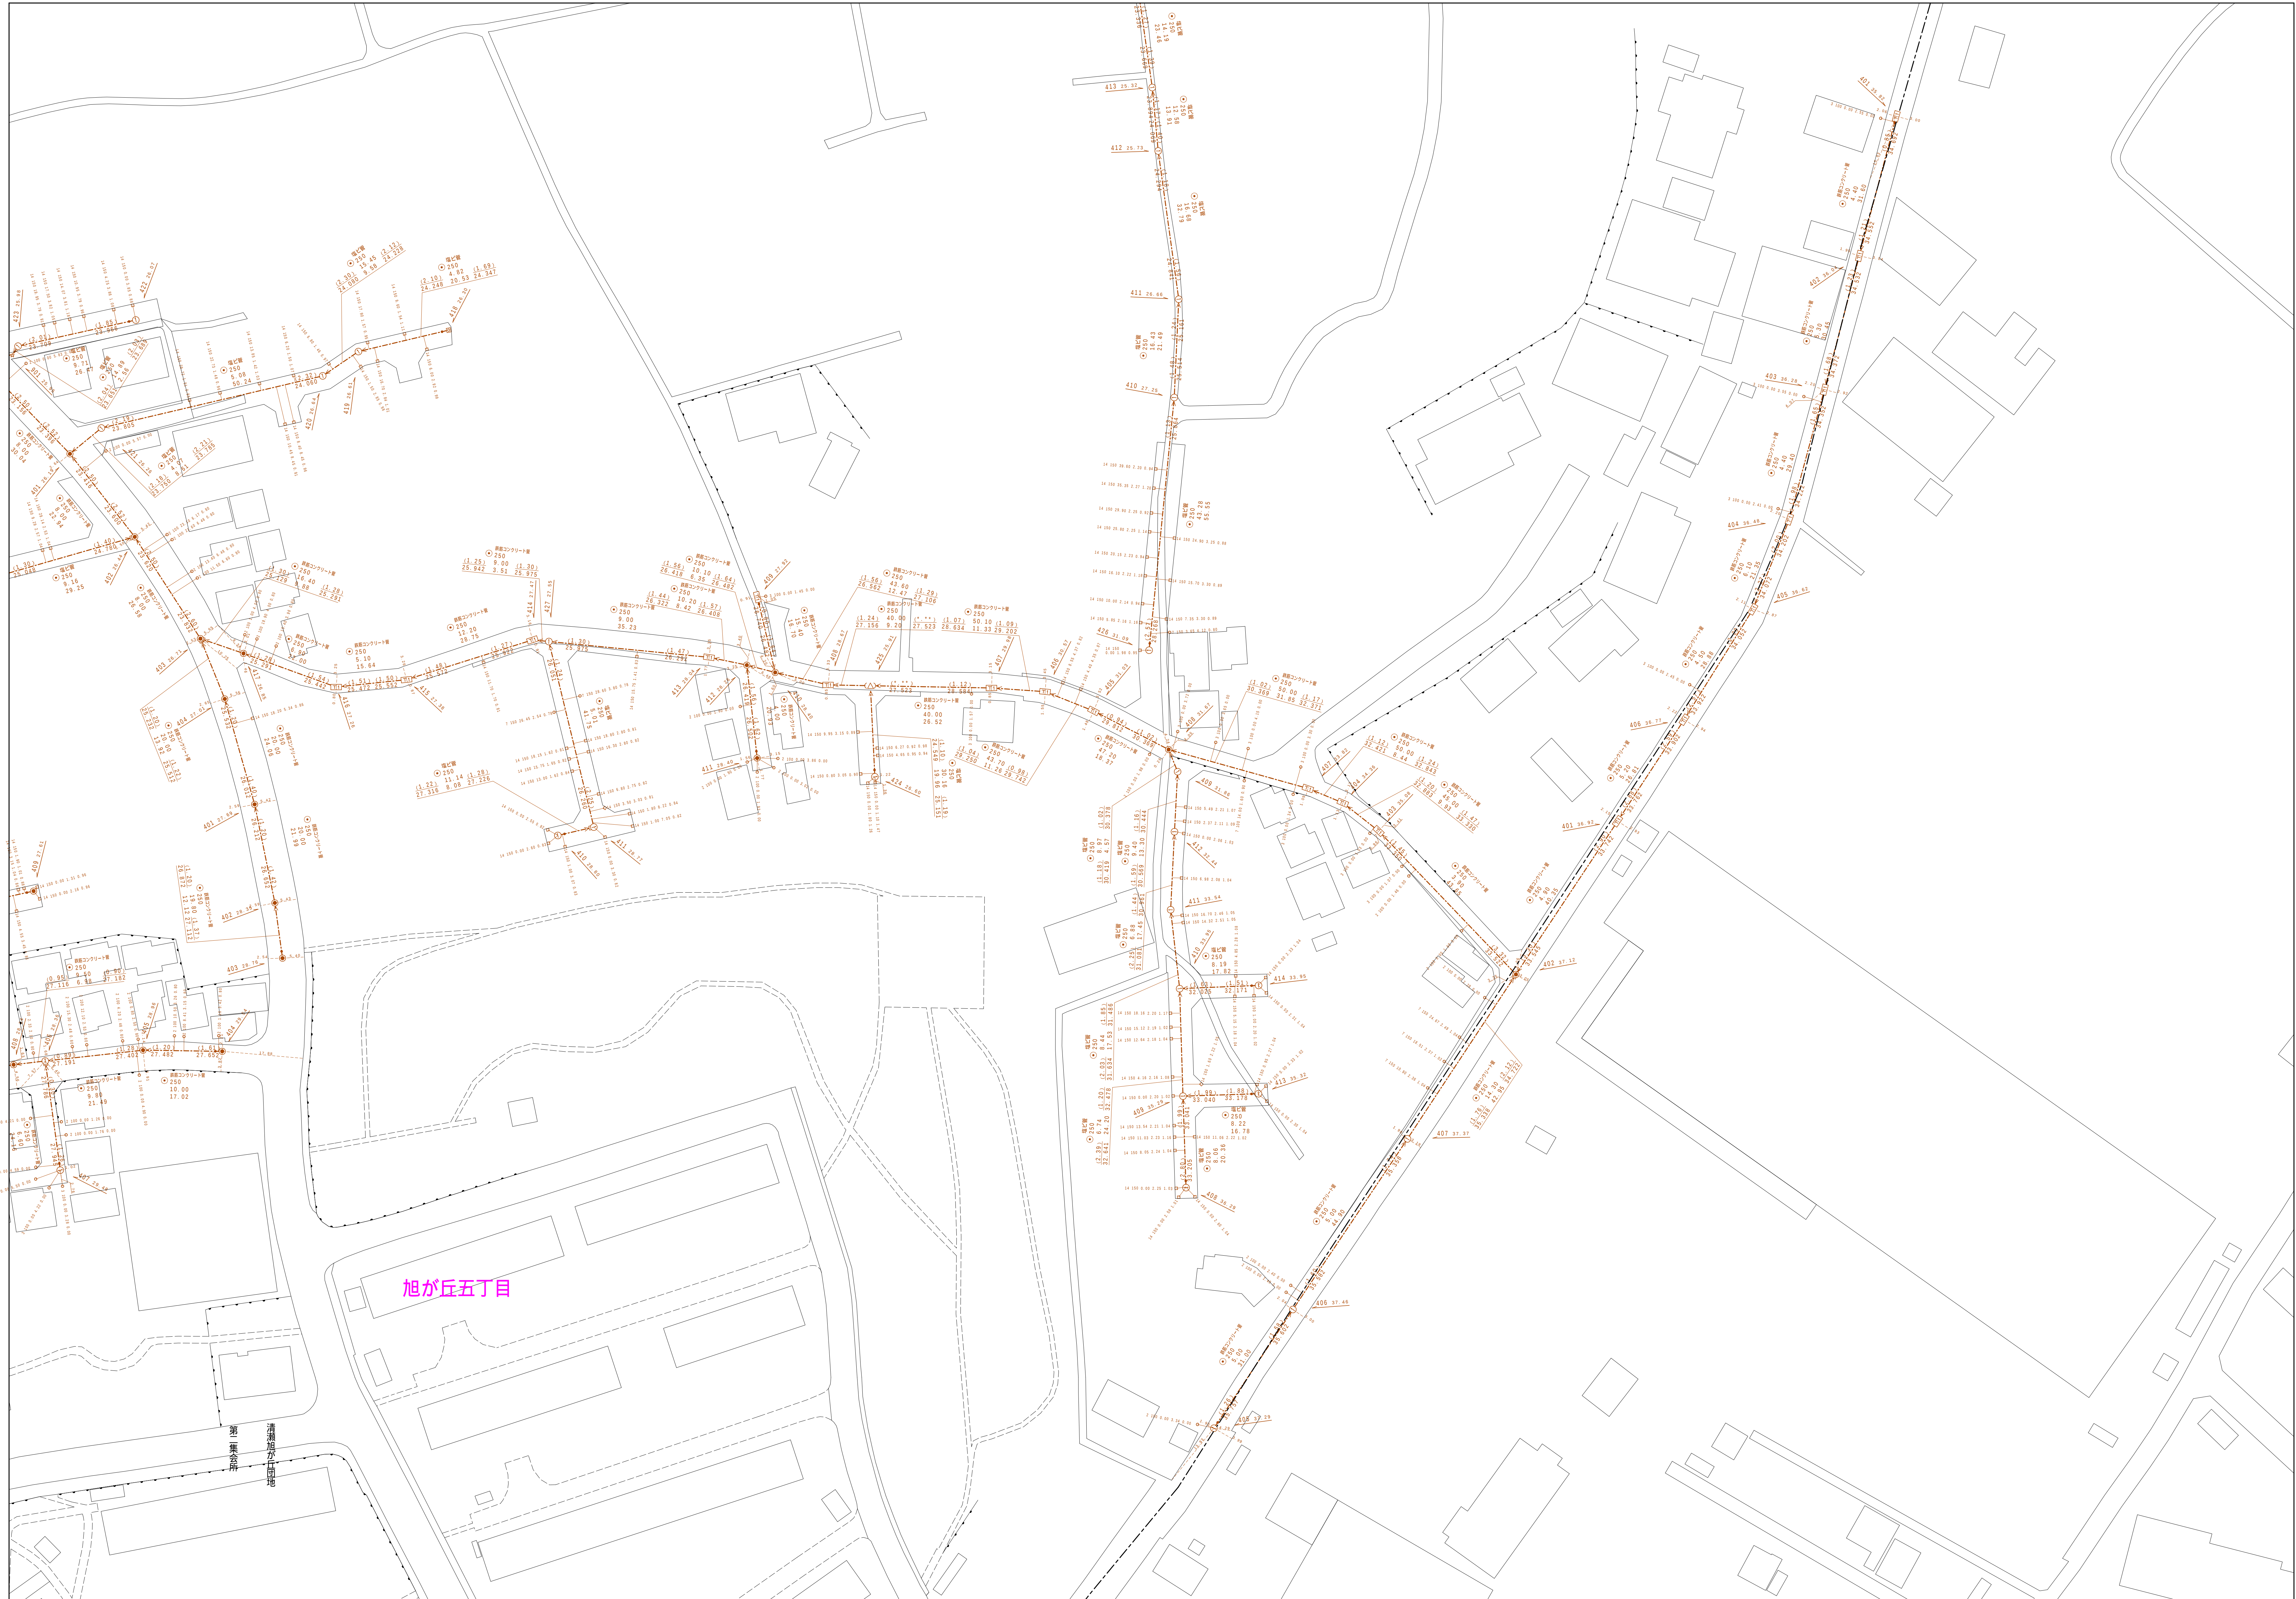


清瀬市公共下水道台帳図

$$\begin{array}{r} 1755 - 1 \\ \hline \end{array}$$


図面出力年月日 令和7年3月

縮尺 1 / 500

$$1755 - 1$$
[illegible]